

DATE	2019-02-22
ISSUED FOR:	PERMIT & BID
REVISION	

REVISION	
----------	--

GLENCOE PUBLIC LIBRARY
 320 PARK AVENUE
 GLENCOE, IL 60022

R. SCOTT JAVORE & ASSOCIATES, LTD.
 ARCHITECTURE • HISTORIC PRESERVATION • NEW CONSTRUCTION
 383 PARK AVENUE GLENCOE, IL 60022 847.855.4442 FAX 847.855.4044

DEMOLITION PLANS
 CONSTRUCTION PLANS


DRAWN MPM
 CHECKED RSJ

DATE 2019-02-22


PROJECT NO. 18018

SHEET NO. A2


2 2ND FLOOR BATH DEMOLITION PLAN
 1/2" = 1'-0"

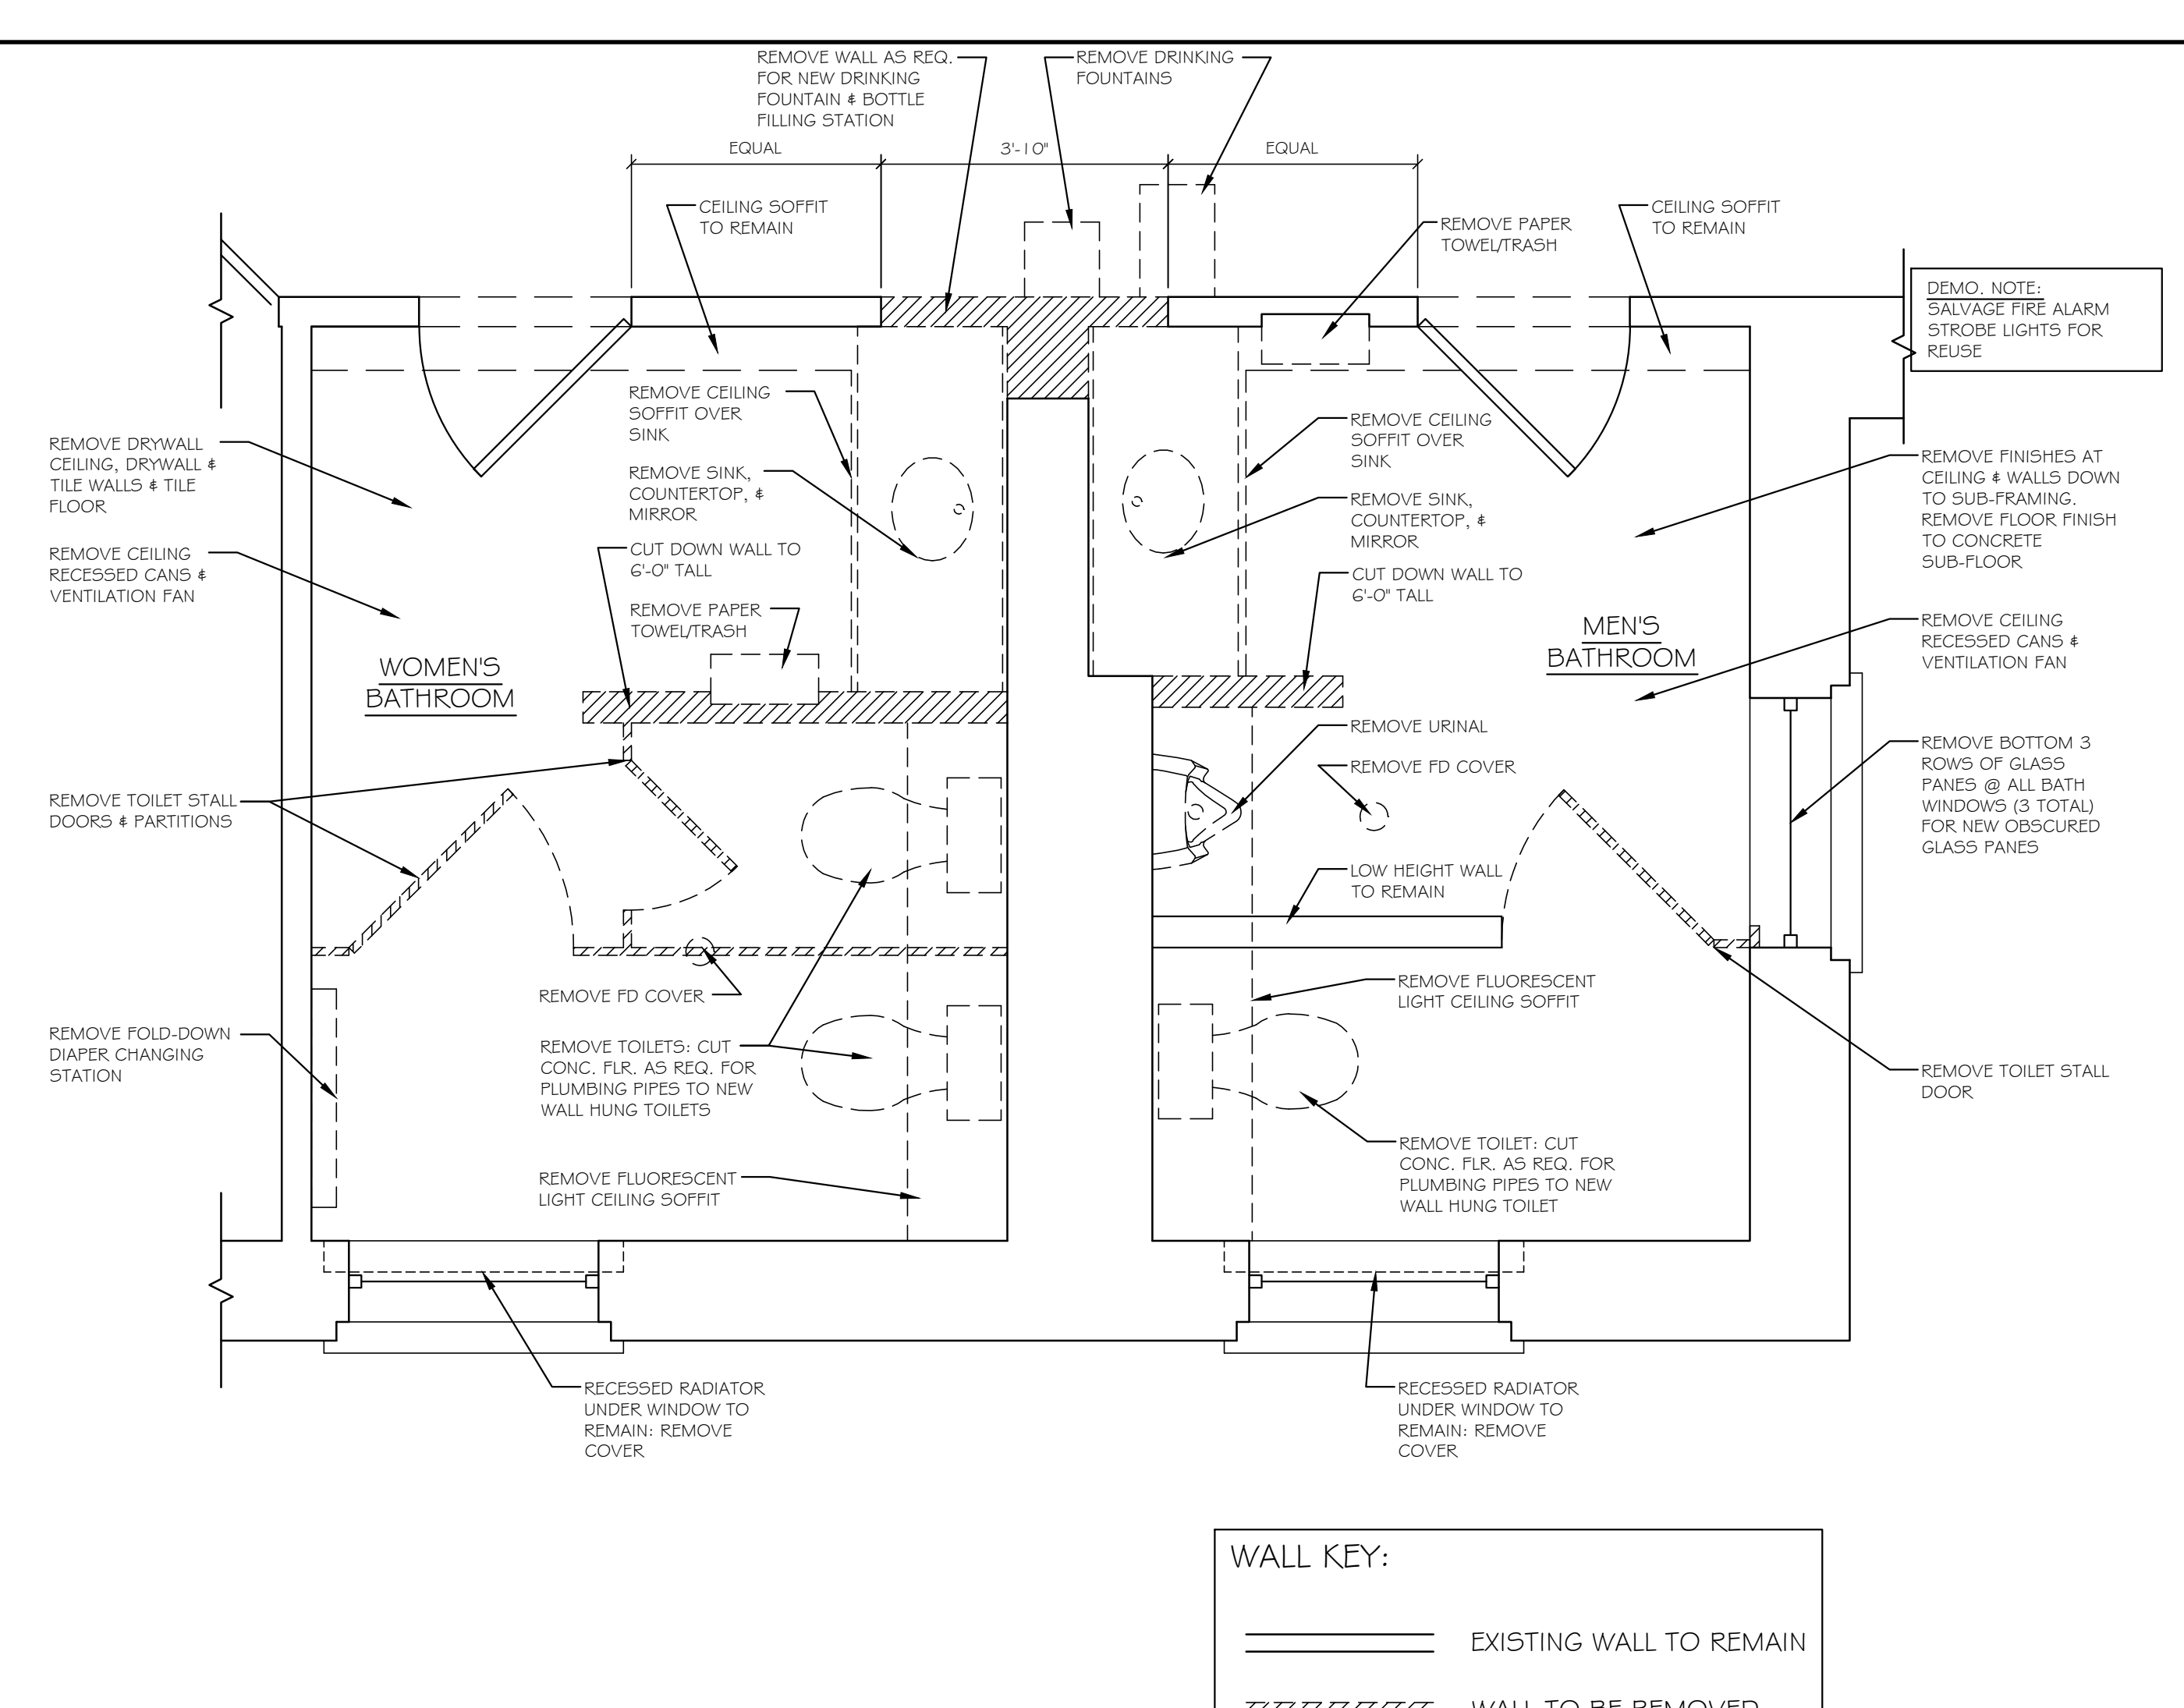

1 1ST FLOOR BATH DEMOLITION PLAN
 1/2" = 1'-0"

 

4 2ND FLOOR BATH CONSTRUCTION PLAN
 1/2" = 1'-0"

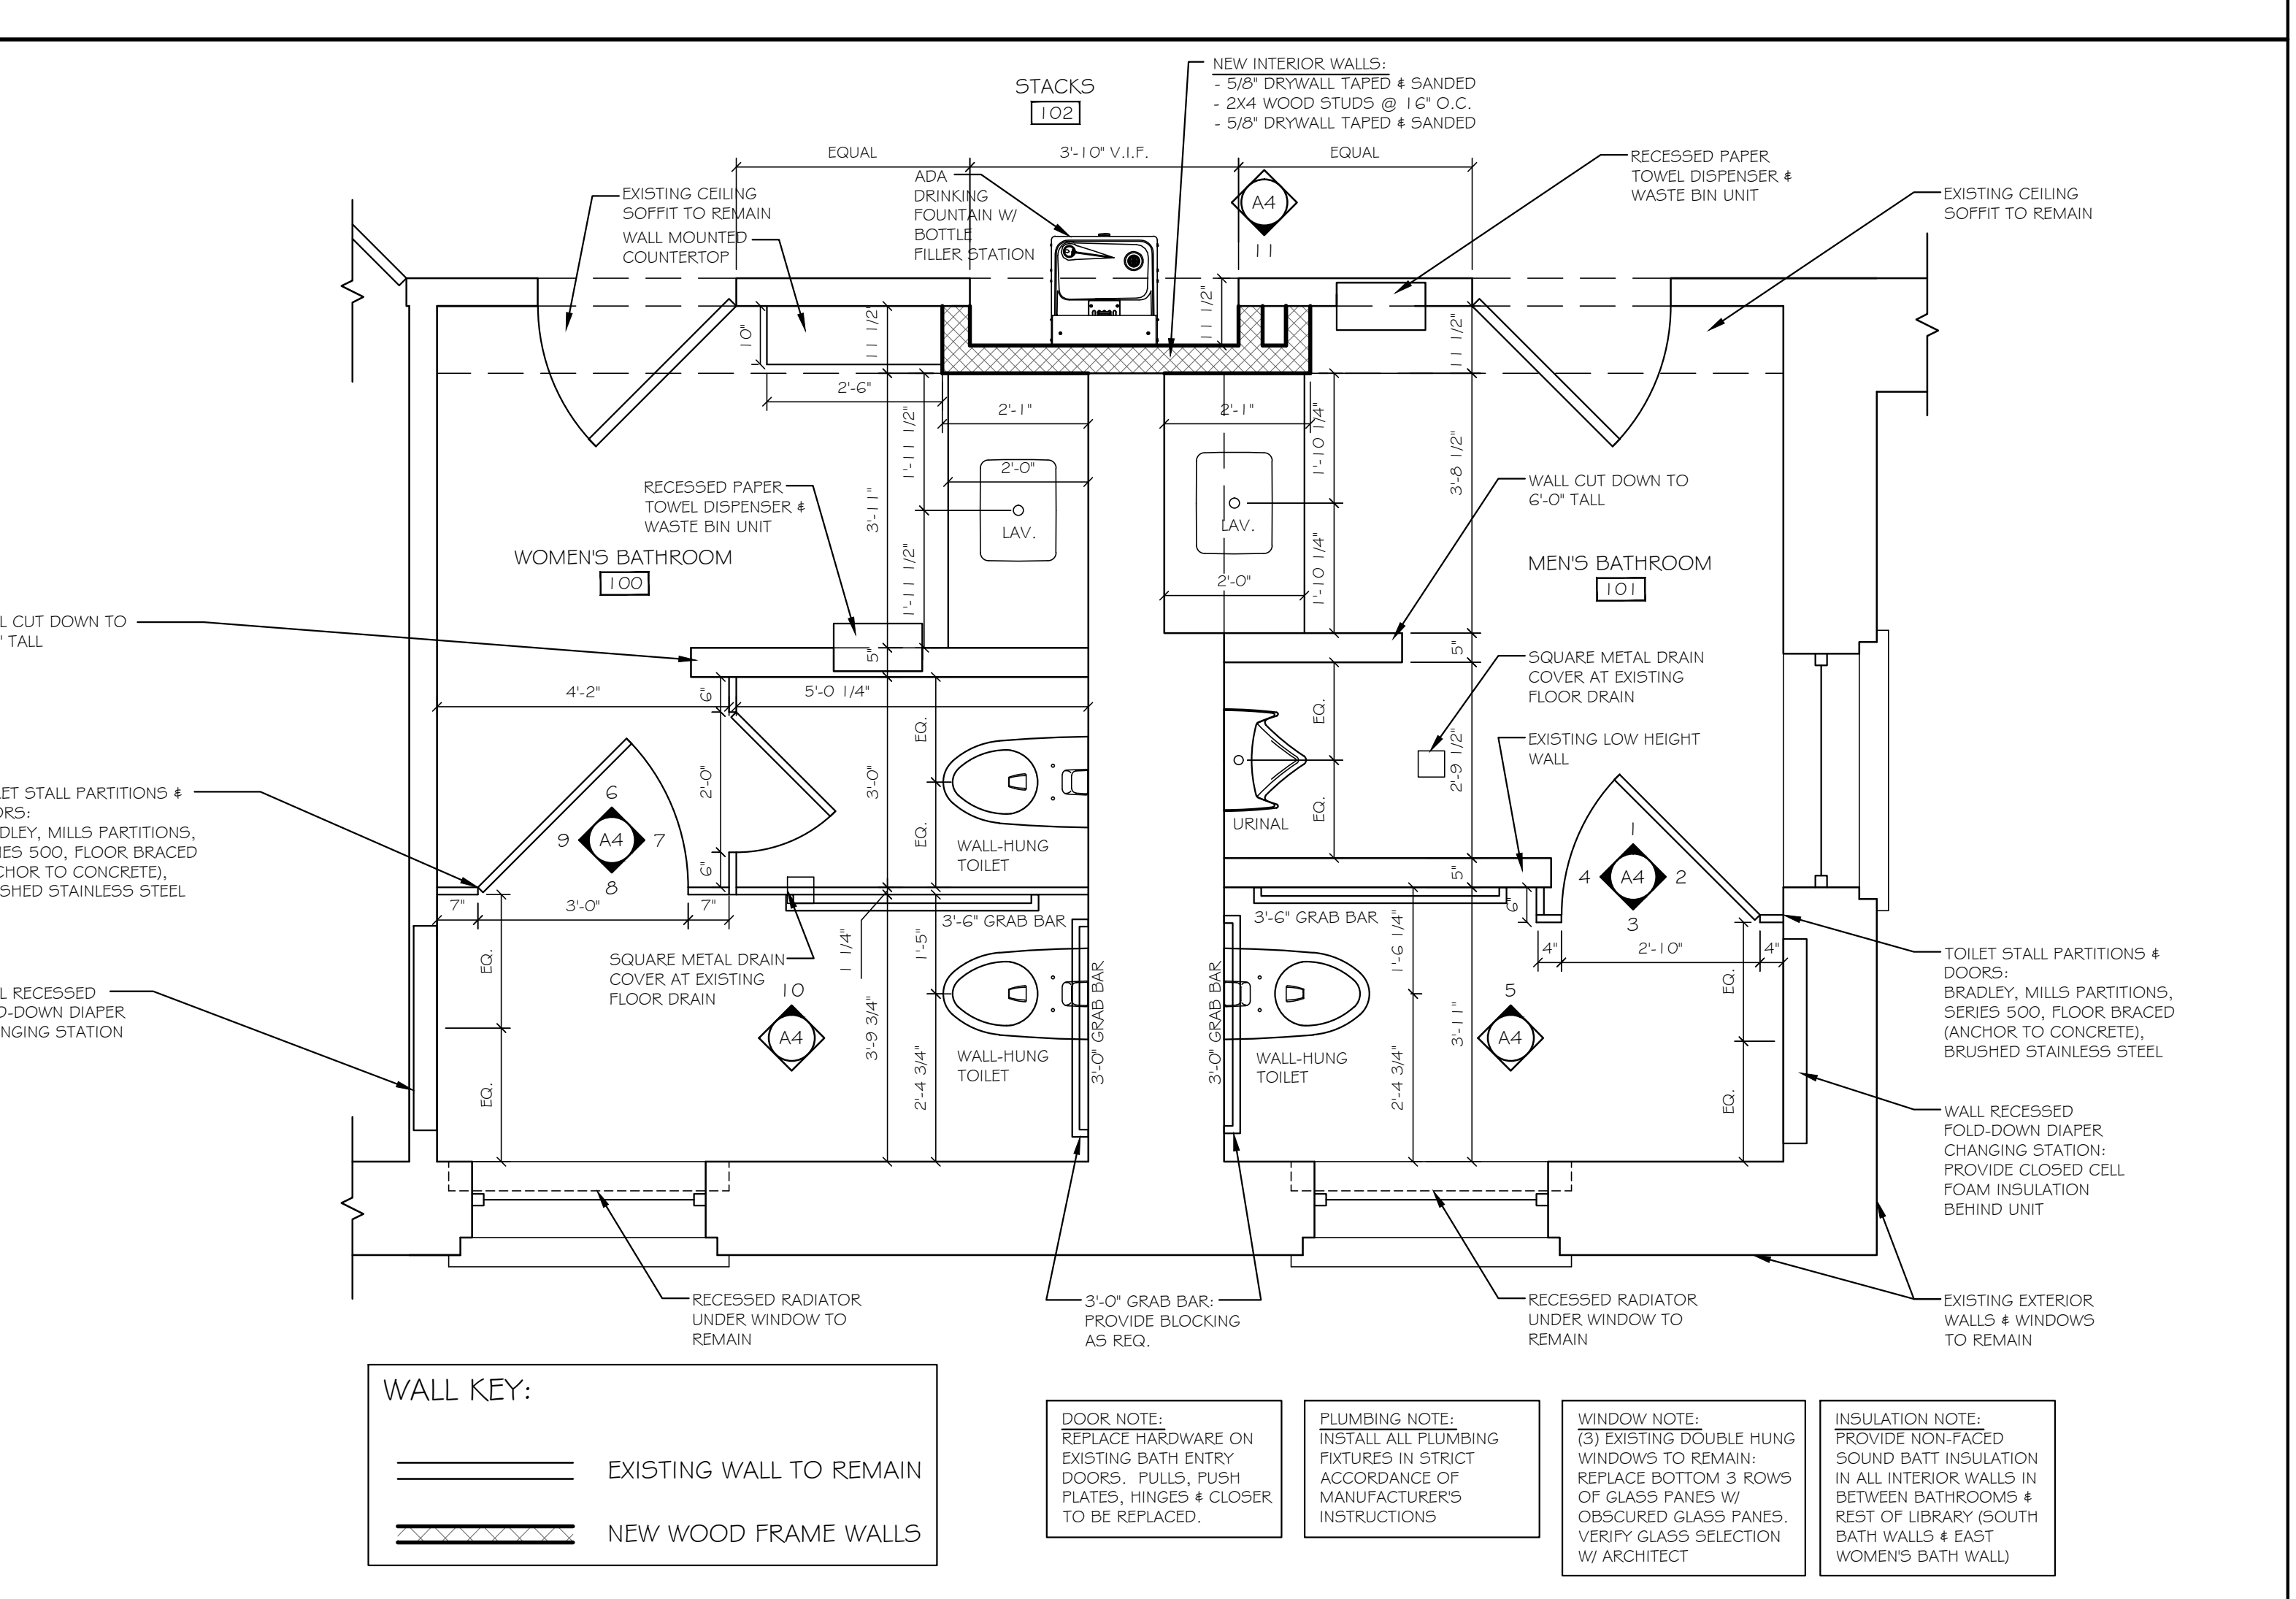

3 1ST FLOOR BATH CONSTRUCTION PLAN
 1/2" = 1'-0"

