
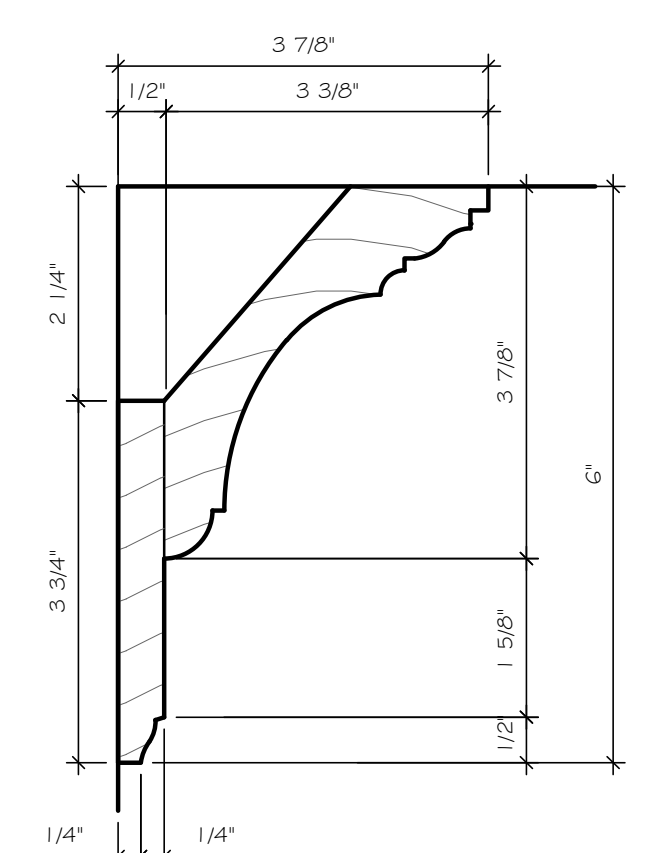
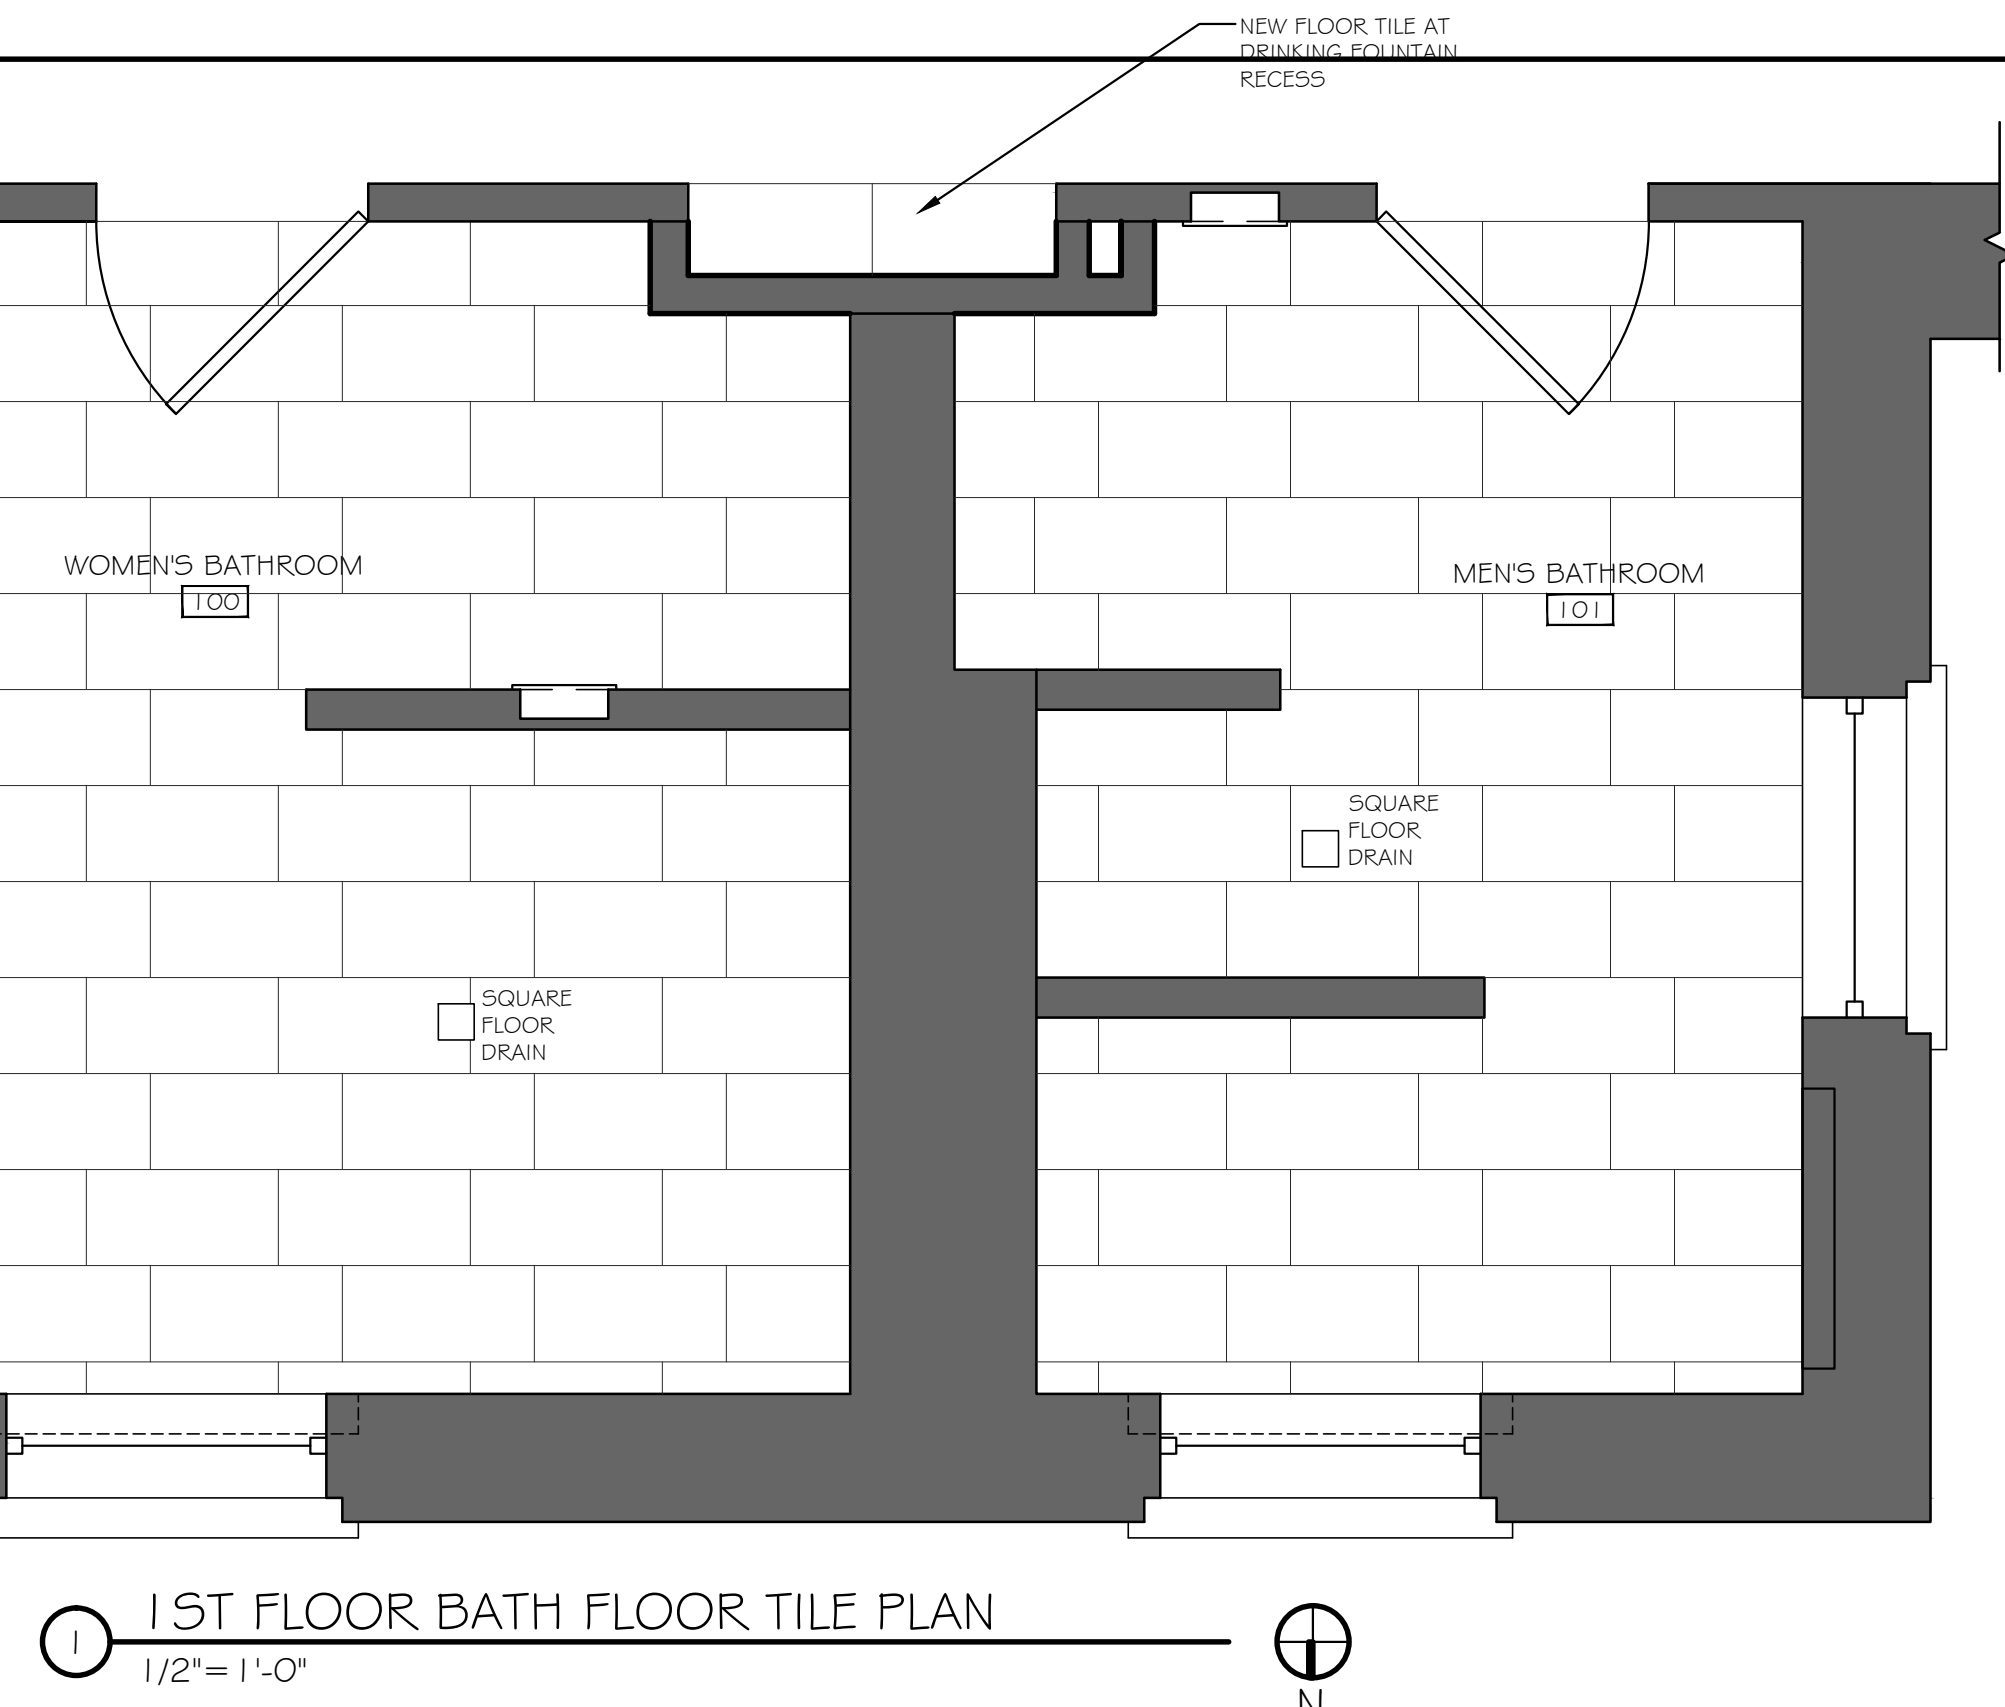


ROOM FINISH SCHEDULE

ROOM	FLOOR		WALLS		CEILING		BASE	CASING	CROWN
	MATERIAL	FINISH	MATERIAL	FINISH	MATERIAL	FINISH			
100 WOMEN'S BATHROOM	CERAMIC TILE ON CONC.	CLEAR SEALER ON GROUT	5/8" DRYWALL, TAPED & SANDED. IN WET LOCATIONS: MOISTURE & MOLD RESISTANT DRYWALL CERAMIC TILE WAINSCOT	PAINT	5/8" DRYWALL, TAPED & SANDED	PAINT	CERAMIC TILE. MATCH FLOOR	WOOD/ PAINT: MATCH EXISTING @ WINDOWS	WOOD/ PAINT: SEE PROFILE 3/A3
101 MEN'S BATHROOM	CERAMIC TILE ON CONC.	CLEAR SEALER ON GROUT	5/8" DRYWALL, TAPED & SANDED. IN WET LOCATIONS: MOISTURE & MOLD RESISTANT DRYWALL CERAMIC TILE WAINSCOT	PAINT	5/8" DRYWALL, TAPED & SANDED	PAINT	CERAMIC TILE. MATCH FLOOR	WOOD/ PAINT: MATCH EXISTING @ WINDOWS	WOOD/ PAINT: SEE PROFILE 3/A3
102 STACKS (AT DRINKING FOUNTAIN RECESS)	CERAMIC TILE ON CONC.	CLEAR SEALER ON GROUT	5/8" DRYWALL, TAPED & SANDED. IN WET LOCATIONS: MOISTURE & MOLD RESISTANT DRYWALL	PAINT	5/8" DRYWALL, TAPED & SANDED	PAINT	WOOD/ PAINT: MATCH EXISTING	EXISTING TO REMAIN	N/A
200 BATHROOM	CERAMIC TILE ON CONC. BOARD	CLEAR SEALER ON GROUT	5/8" DRYWALL, TAPED & SANDED. IN WET LOCATIONS: MOISTURE & MOLD RESISTANT DRYWALL CERAMIC TILE WAINSCOT	PAINT	5/8" DRYWALL, TAPED & SANDED	PAINT	CERAMIC TILE. MATCH FLOOR	WOOD/ PAINT: MATCH EXISTING @ WINDOWS	N/A

MATERIAL FINISH KEY

ITEM	MATERIAL	SIZE	MANUFACTURER	COLOR	PATTERN	GROUT	NOTES
FLOOR TILE	CERAMIC TILE	12" X 24"	DALTILE	CASCADE RIDGE SLATE	1/3 OFFSET	TO BE SELECTED	SEE FLOOR TILE PLAN FOR LAYOUT
WALL BASE TILE	CERAMIC TILE	12" X 24": CUT DOWN TO 6" X 24"	DALTILE	CASCADE RIDGE SLATE	N/A	TO BE SELECTED	SEE INTERIOR ELEVATIONS FOR LAYOUT
WALL WAINSCOT TILE	CERAMIC TILE	3" X 12"	DALTILE	RESTORE BRIGHT WHITE	1/2 OFFSET (RUNNING BOND)	TO BE SELECTED	SEE INTERIOR ELEVATIONS FOR LAYOUT. USE SCHLITLER STRIPS @ EXPOSED CORNERS
WALL LINER TILE	CERAMIC TILE	1/2" X 12"	DALTILE	NORTHPOINTE GREYSTONE COMPOSITE ROPE LINER	N/A	TO BE SELECTED	SEE INTERIOR ELEVATIONS FOR LAYOUT. LOCATED UNDER WAINSCOT CAP
WALL CHAIR RAIL CAP TILE	CERAMIC TILE	2" X 6"	DALTILE	RESTORE BRIGHT WHITE	N/A	TO BE SELECTED	SEE INTERIOR ELEVATIONS FOR LAYOUT

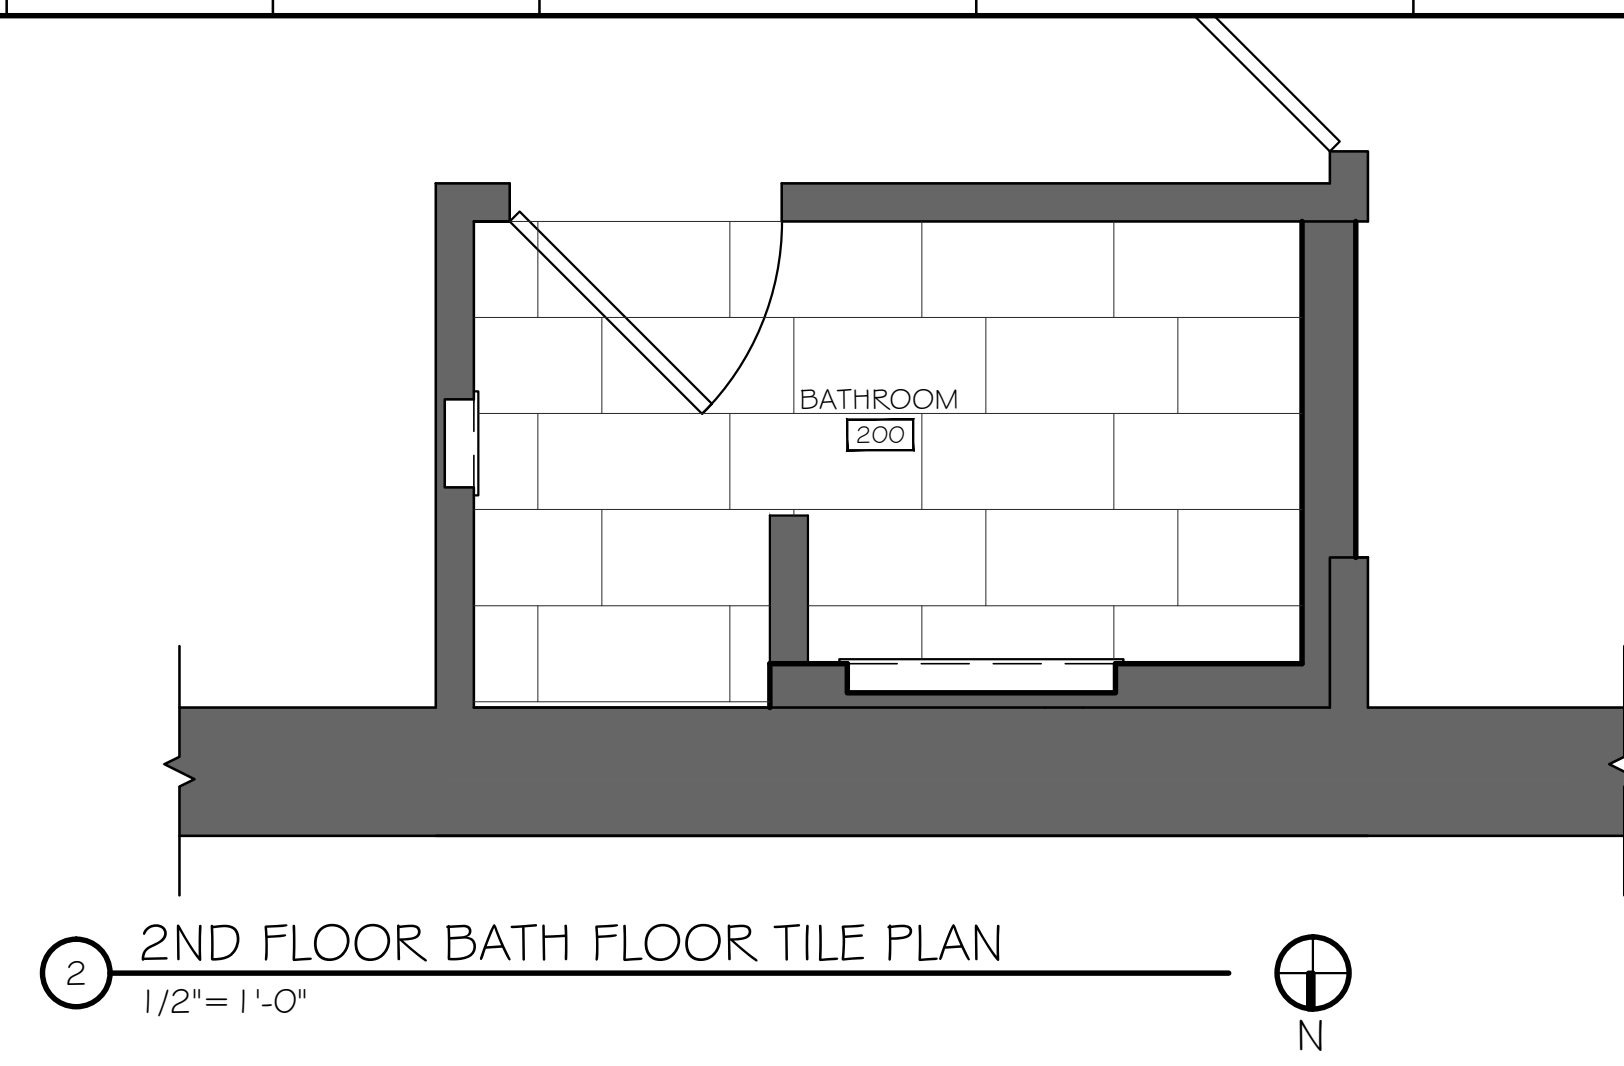

CROWN:
NEW PAINTED MDF 2-PIECE CROWN
@ 1ST FLR. BATHROOMS (CUSTOM
OR APPROVED STOCK EQUAL)

3 CROWN PROFILE
6" = 1'-0"

DATE	2019-02-22
ISSUED FOR:	PERMIT & BID
REVISION	

GLENCOE PUBLIC LIBRARY
320 PARK AVENUE
GLENCOE, IL 60022

R. SCOTT JAVORE & ASSOCIATES, LTD.
ARCHITECTURE • HISTORIC PRESERVATION • NEW CONSTRUCTION
383 PARK AVENUE GLENCOE, IL 60022 847.855.4442 FAX 847.855.4044

FINISH SCHEDULES
FLOOR TILE PLANS

DRAWN MPM
CHECKED RSJ
DATE 2019-02-22
PROJECT NO.

18018

SHEET NO.
A3